


ÁÐALSKIPULAG AKUREYRAR 2005-2018
MKV. 1:10.000

SKÝRINGAR

- MÖRK SKIPULAGSSVÆÐIS
- LÓÐARMÖRK
- NÚVERANDI BYGGINGAR
- NÝJAR BYGGINGAR

AKUREYRARBÆR - DEILISKIPULAG
VERKMENNTASKÓLINN Á AKUREYRI
SKÝRINGARUPPDRATTUR - TILLAGA

KVARDI-A2:	1:1000	TEIKN NR:	002
DAGS:	28.05.2014	HANNAD:	ÓÍ / ÍÍ
FLOKKUR:	6000	TEIKNAD:	ÓÍ / ÍÍ
SKRÁ:	13006-vma-dsk.dwg	VERKNR:	13006

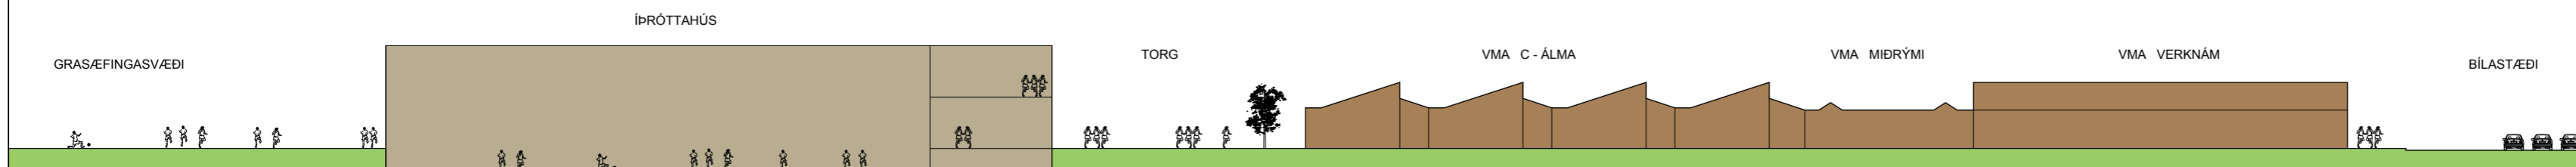

SNID A1 - A2
1:500



LANDSLAG EHF
LANDSLAGSARKITEKTAR FÍLA
SKÓLAVÖRDUSTÍG 11 - 101 REYKJAVÍK - Sími: 535 5300
KAUPANGI V/MYRARVEG - 600 AKUREYRI - Sími: 460 4440
WWW.LANDSLAG.IS LANDSLAG@LANDSLAG.IS